


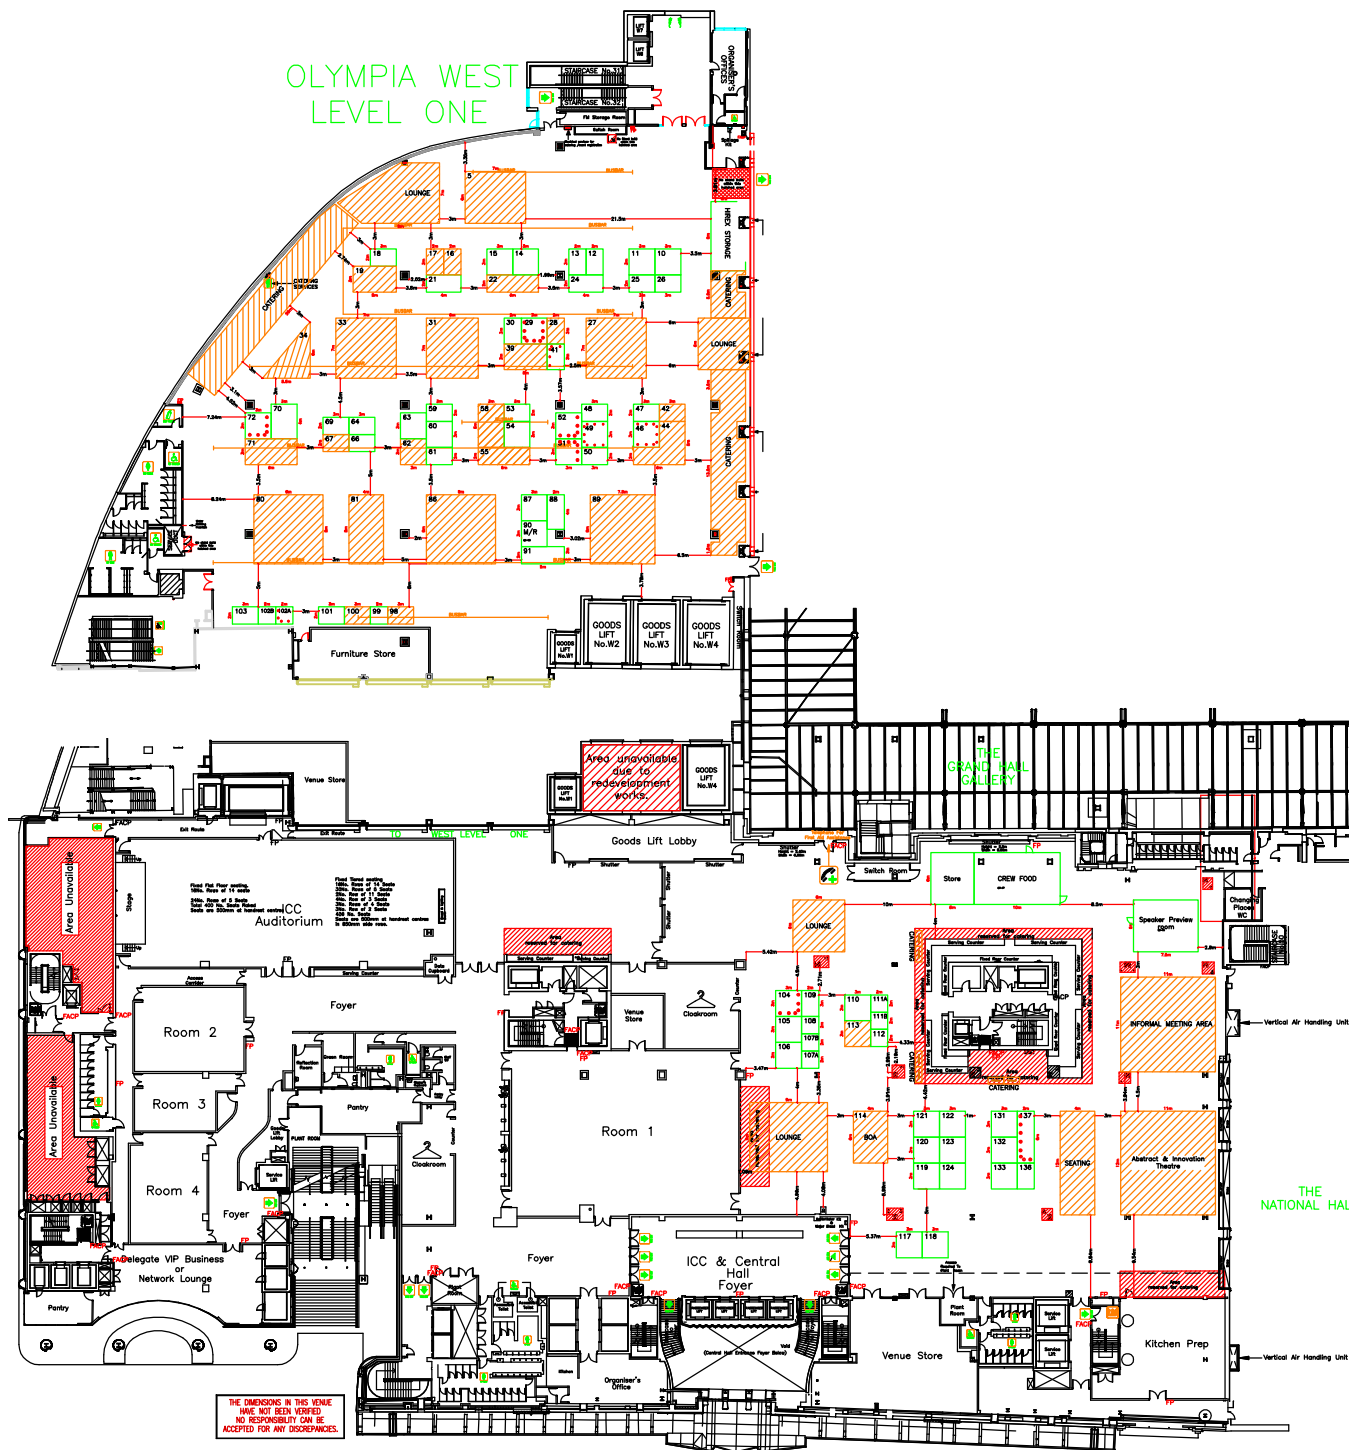

OLYMPIA WEST
LEVEL ONE

CENTRAL HALL

REVISIONS

REV 6 EED 17/8/26
mailed list TG via KA 17/8/26

REV 6A EED 21/8/26
Email TG 21/8/26

REV 7 EED 24-26/8/26
Email TG 24-26/8/26

DWG FILE BOA-L26

JOB NO. J3912

BOMPAC

SCALE *NTS*

ALL DIMENSIONS METRES UNLESS
SHOWN OTHERWISE.
DO NOT SCALE THIS DRAWING



TYPICAL SPACE ONLY STAND

EVENT

BRITISH
ORTHOPAEDIC
SOCIETY CONGRESS
2026

VENUE
OLYMPIA WEST/GR GALLERY
LONDON

CLIENT
BOA

CONTACT
TINA GALLAGHER

OPEN DATES
22-24/9/26

BUILD
20-21/9/26

DISMANTLE
24/9/26

STRUCTURE
Click



1 LOMAX STREET RADCLIFFE
MANCHESTER M26 1PX
TEL: 0161 723 6105
FAX: 0161 723 4744