



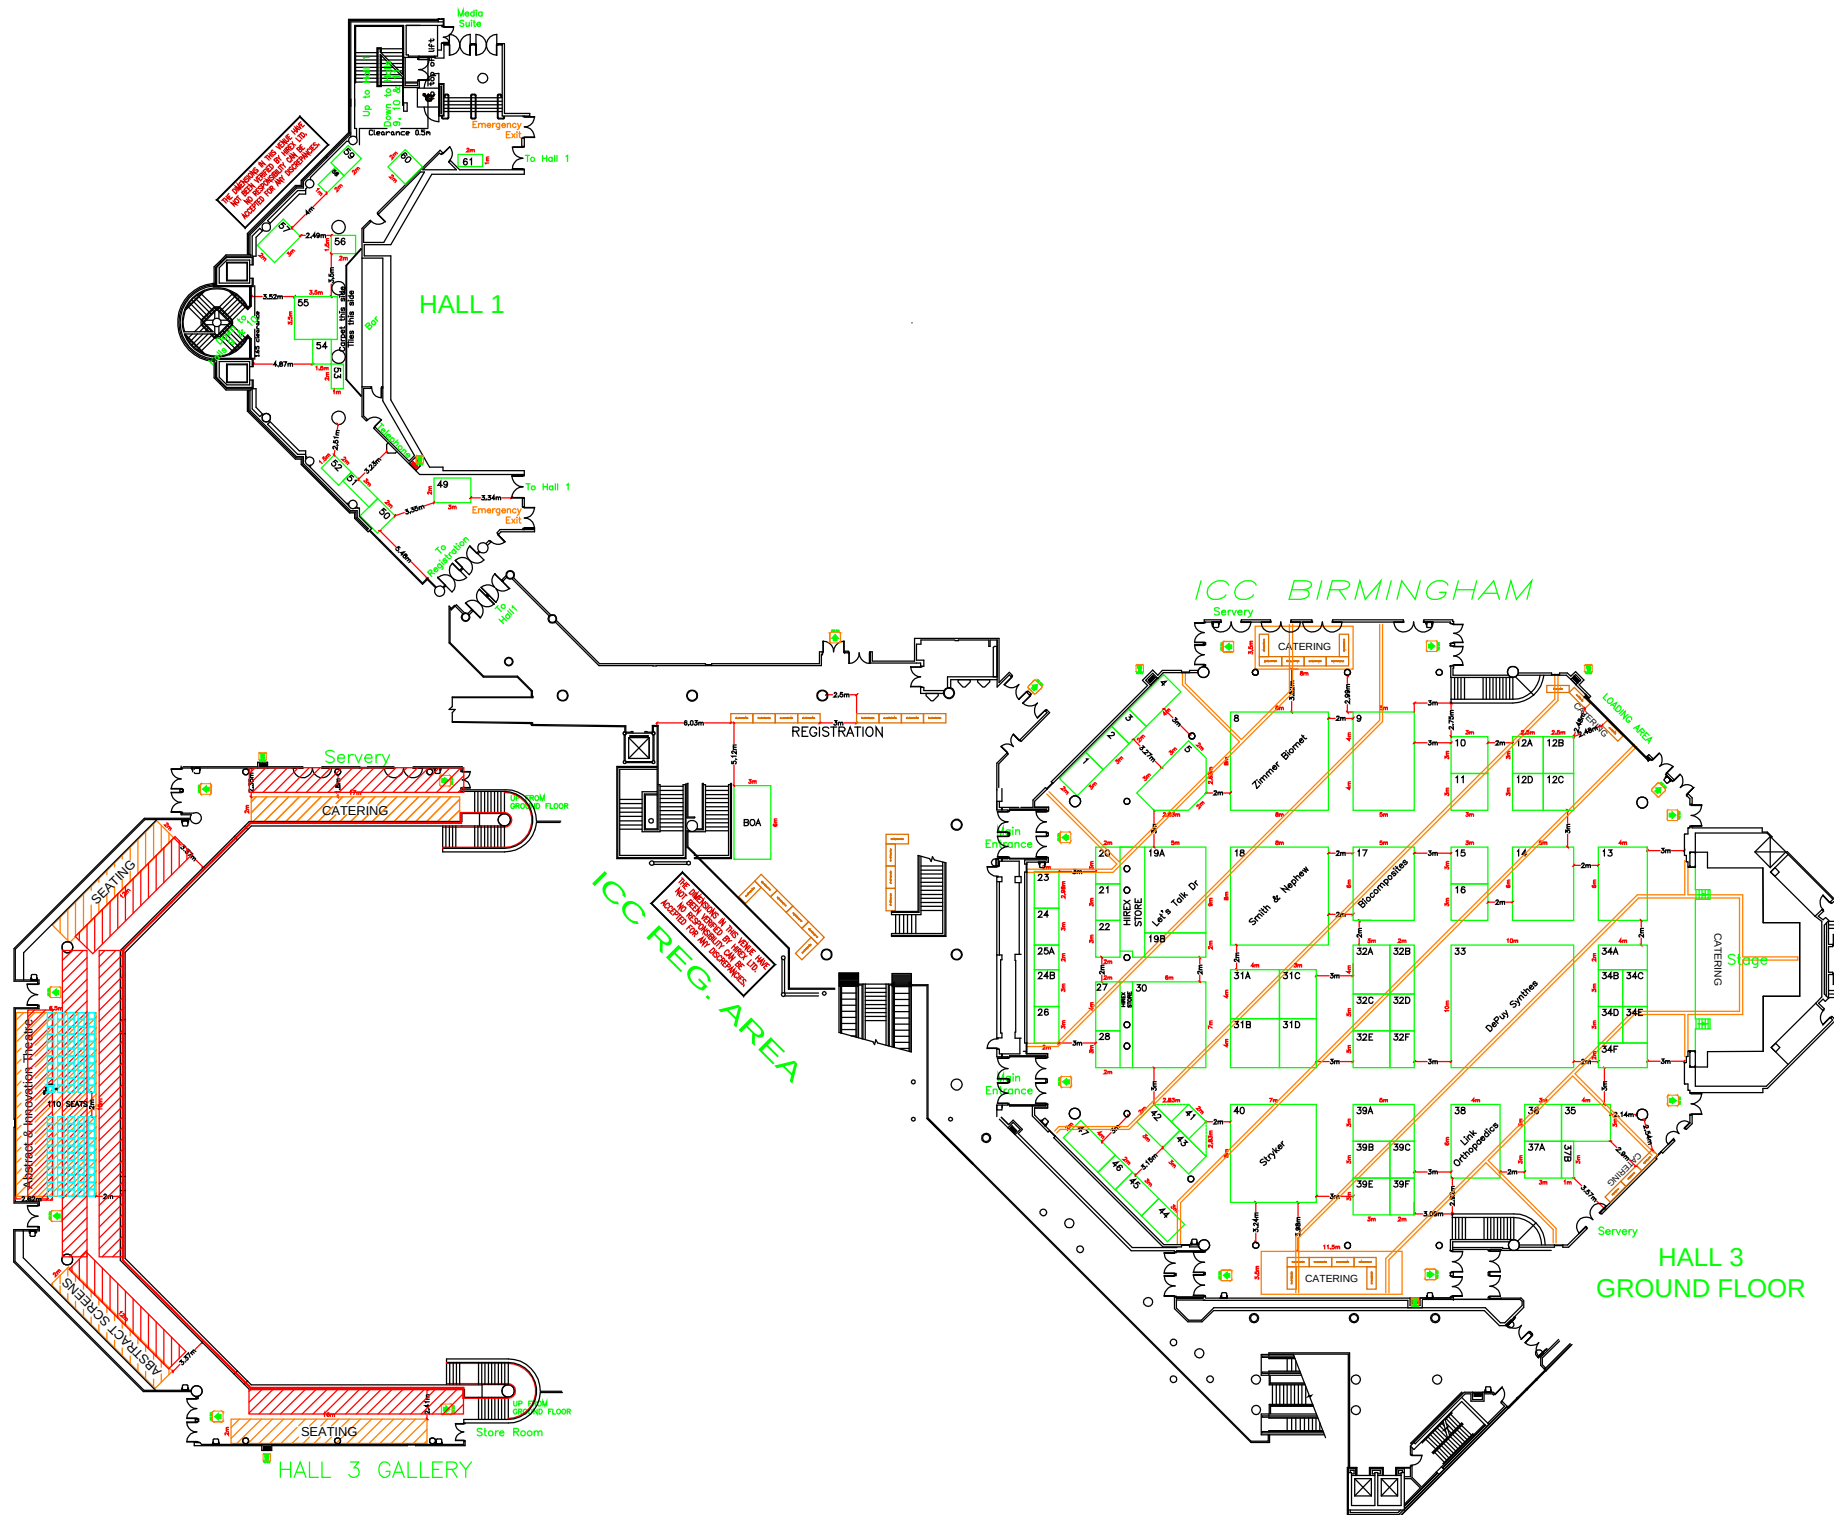

REVISIONS
 INIT PLAN EED 3/1/24
 Email TO 16/12/23
 REV 1 EED 18/1/24
 Email TO 18/1/24
 REV 2 EED 2/2/24
 Email TO 2/2/24
 REV 3 EED 16/5/24
 Email TO 16/5/24

DWG_FILE BOA-B24
JOB_NO. J3777
BOMPAC
SCALE NTSC

ALL DIMENSIONS METRES UNLESS SHOWN OTHERWISE.
 DO NOT SCALE THIS DRAWING

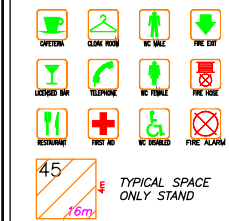

EVENT
 BRITISH
 ORTHOPAEDIC
 ASSOCIATION
 2024

VENUE
 HALL 3
 ICC BIRMINGHAM
CLIENT
 BOA

CONTACT
 TINA GALLAGHER
OPEN DATES
 17-19/9/24

BUILD
 15-16/9/24

DISMANTLE
 19/9/24

STRUCTURE
 BLK CLICK



1 LOMAX STREET RADCLIFFE
 MANCHESTER M26 1PX
 TEL: 0161 723 6105
 FAX: 0161 723 4744