



OLYMPIA WEST
LEVEL ONE

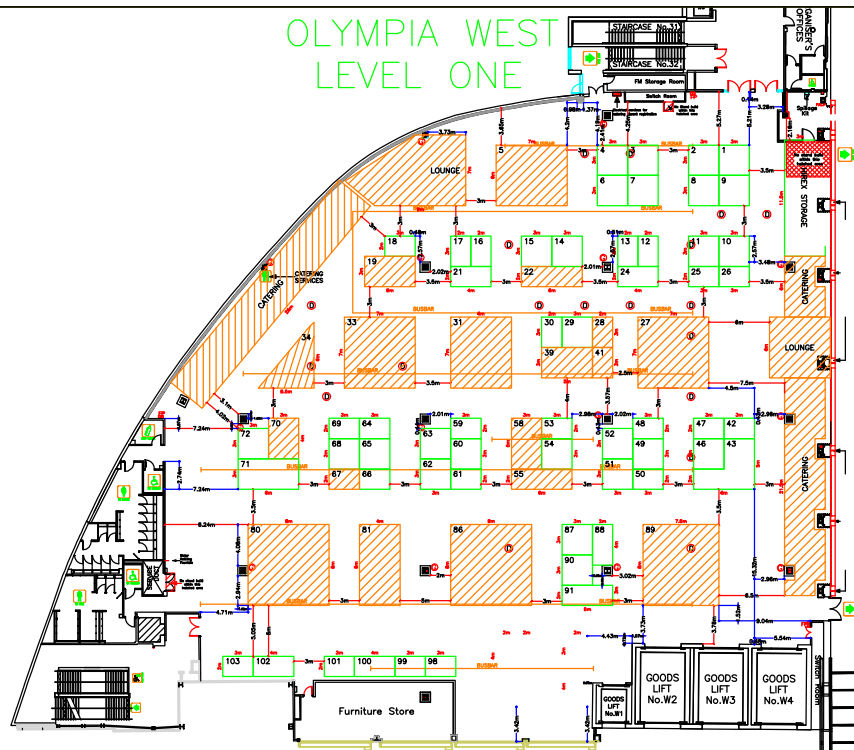

WEST
LEVEL ONE

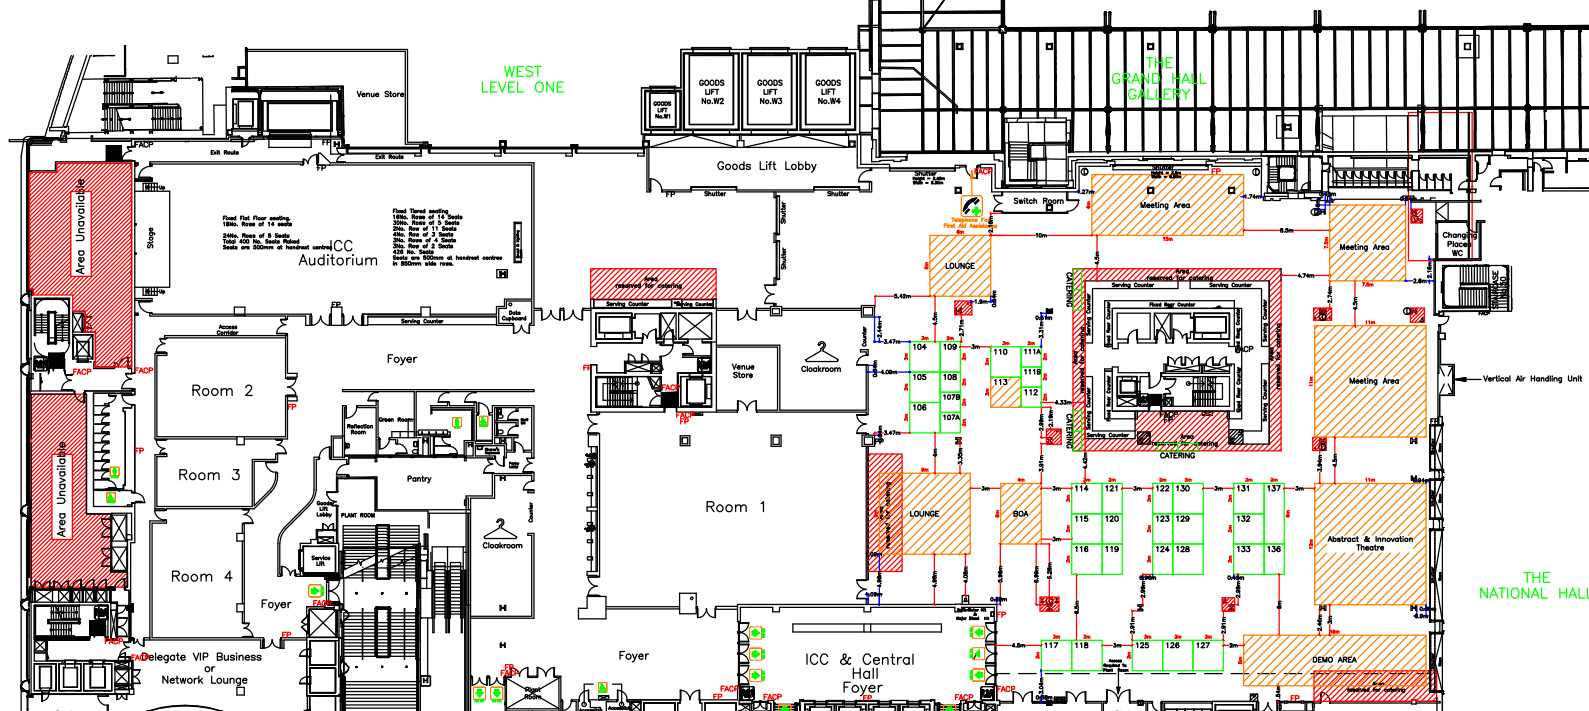

REVISIONS

INITIAL PLAN EED 31/7//25
Based on amended 2024 info

INITIAL PLAN B EED 3/9/25
Email To 1/9/25

INITIAL PLAN C EED 15/9/25
Email To 14/9/25

REV 1 EED 5/12/25
Email To 1/12/25

REV 2 EED 16-19/1/26
Email/Tell To 16/1/26

REV 2A EED 19/1/26
Email To 1/1/26

REV 3 EED 23/1/26
Email To 23/1/26

REV 3A EED 29/1/26
Email To 29/1/26

REV 4 EED 5-6/2/26
Emails To 5/2/26

REV 4A EED 27/4/26
Email To 27/4/26

REV 4B EED 27/5/26
Updated from 27/5/26

REV 4C EED 3/7/26
Email To 2/7/26

REV 5 EED 17/7/26
Tel To 17/7/26


DWG FILE BOA-L26

JOB NO. 13912

BOMPAC

SCALE *NTS*

ALL DIMENSIONS METRES UNLESS
SHOWN OTHERWISE.
DO NOT SCALE THIS DRAWING

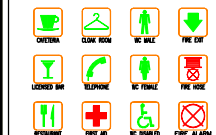

EVENT

BRITISH
ORTHOPAEDIC
SOCIETY CONGRESS
2026

VENUE

OLYMPIA WEST/GR GALLERY
LONDON

CLIENT

BOA

CONTACT

Source:
TINA GALLAGHER

OPEN DATES
22-24/9/26

BUILD
20-21/9/26

DISMANTLE
24/9/26

STRUCTURE



1 LOMAX STREET RADCLIFFE
MANCHESTER M26 1PX
TEL: 0161 723 6105
FAX: 0161 723 4744