


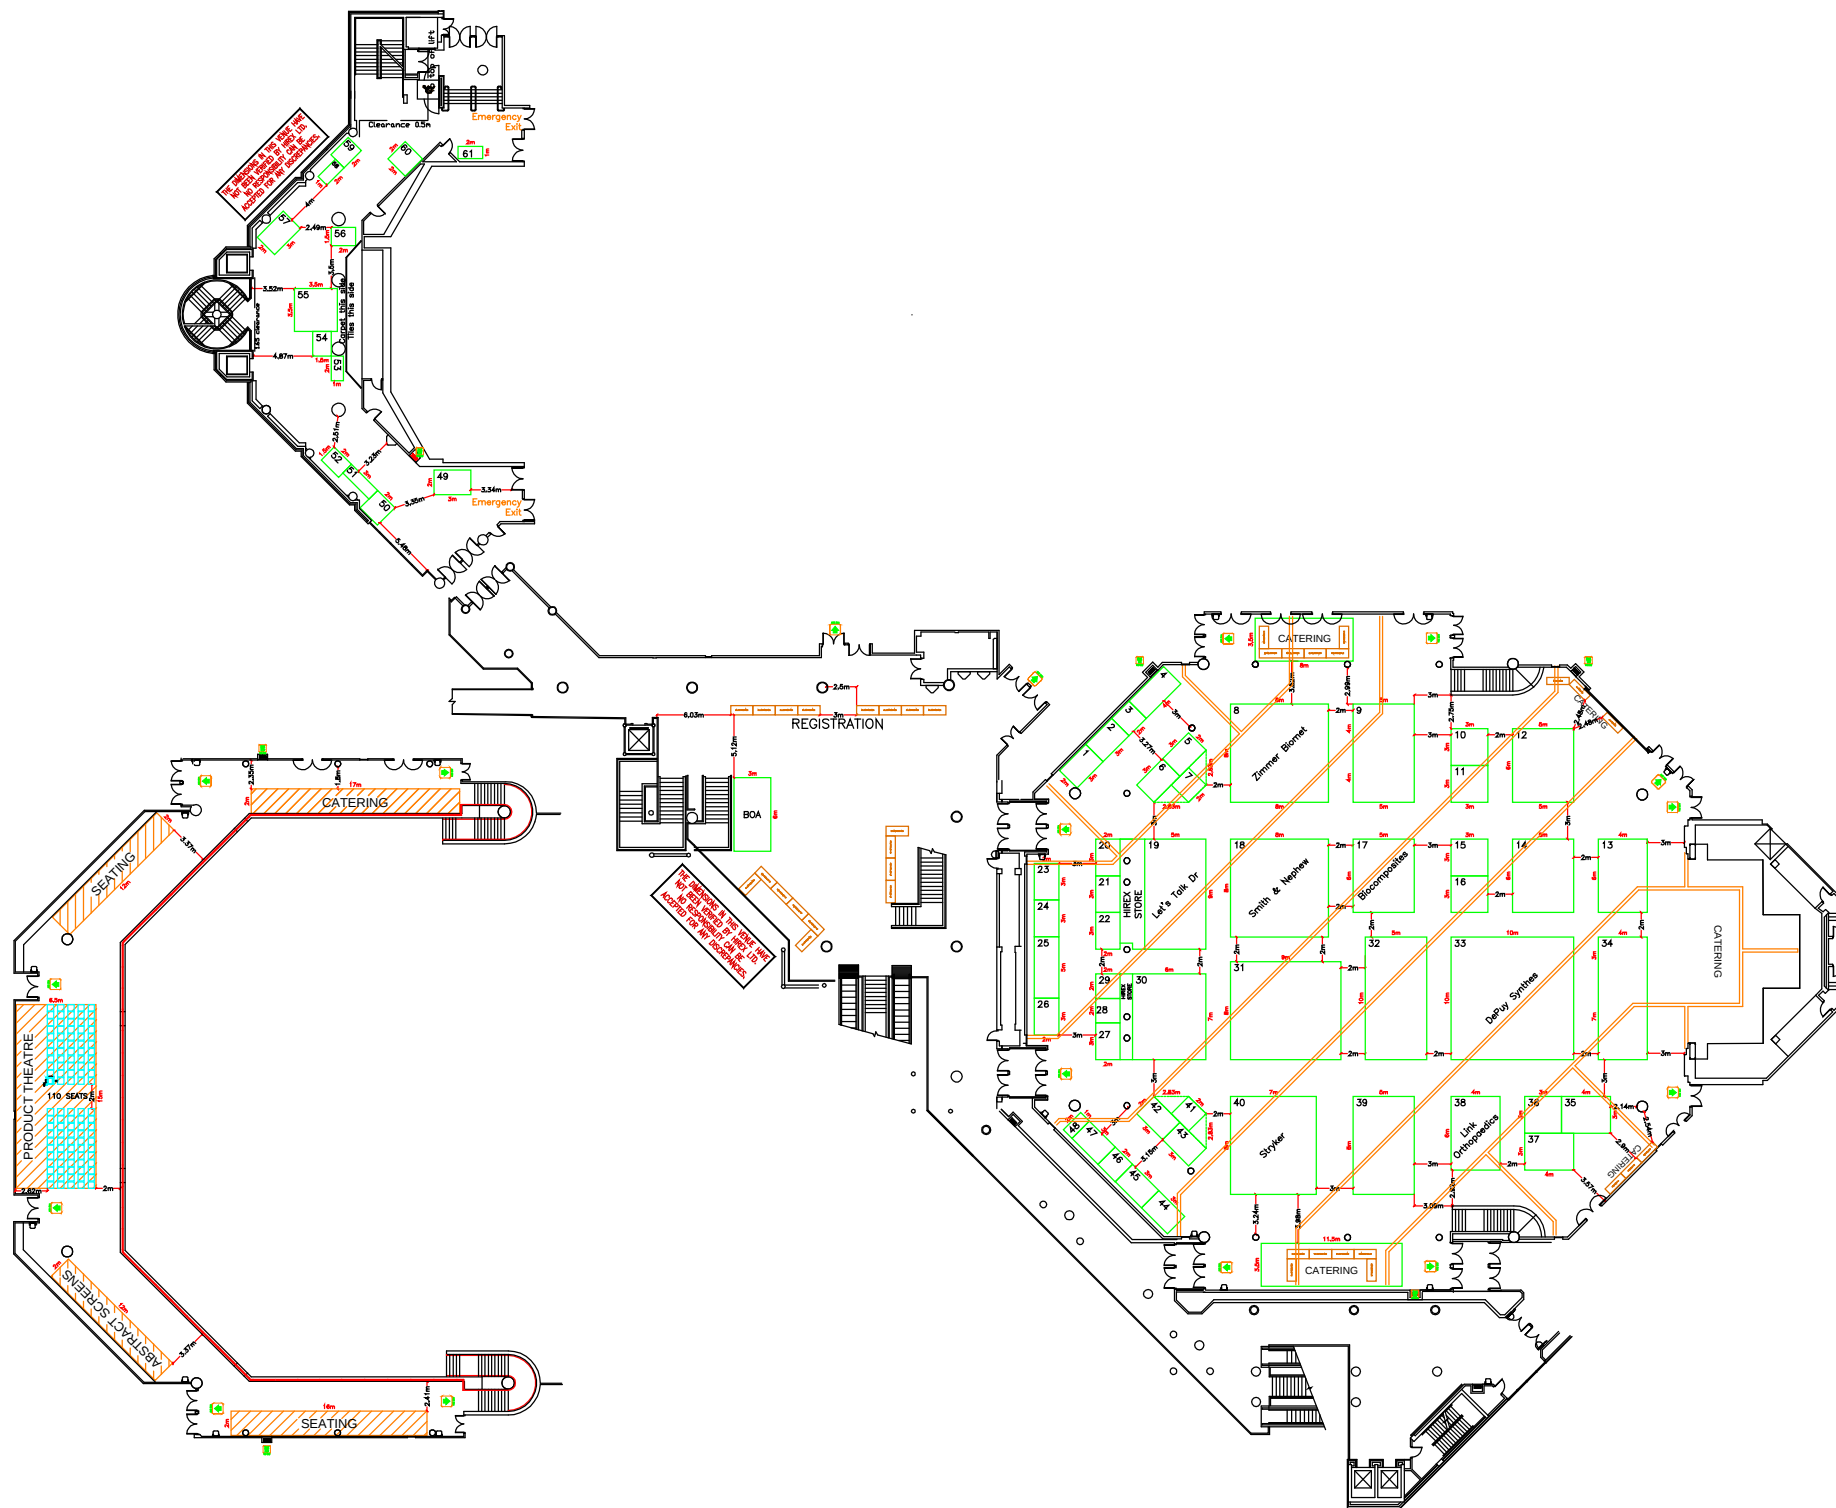

REVISIONS

INIT PLAN EED 3/1/24
Email TO 18/12/23

REV 1 EED18/1/24

REVISED 10/1/24
Email TG 18/1/24

REV 2 EED 2/2/24
Email TG 2/2/24


DWG FILE BOA-B24

JOB NO. J

BOMPAC

SCALE NTSC

ALL DIMENSIONS METRES UNLESS
SHOWN OTHERWISE.
DO NOT SCALE THIS DRAWING

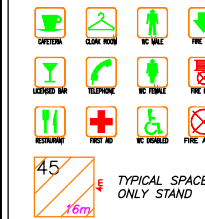EVENT

BRITISH
ORTHOPAEDIC
ASSOCIATION
2024

VENUE
HALL 3
ICC BIRMINGHAM

CLIENT
BOA

CONTACT
TINA GALLAGHER

OPEN DATES
17-19/9/24

BUILD
15-16/9/24

DISMANTLE
19/9/24

STRUCTURE
BLK CLICK



1 LOMAX STREET RADCLIFFE
MANCHESTER M26 1PX
TEL: 0161 723 6105
FAX: 0161 723 4744