


# OLYMPIA WEST LEVEL ONE

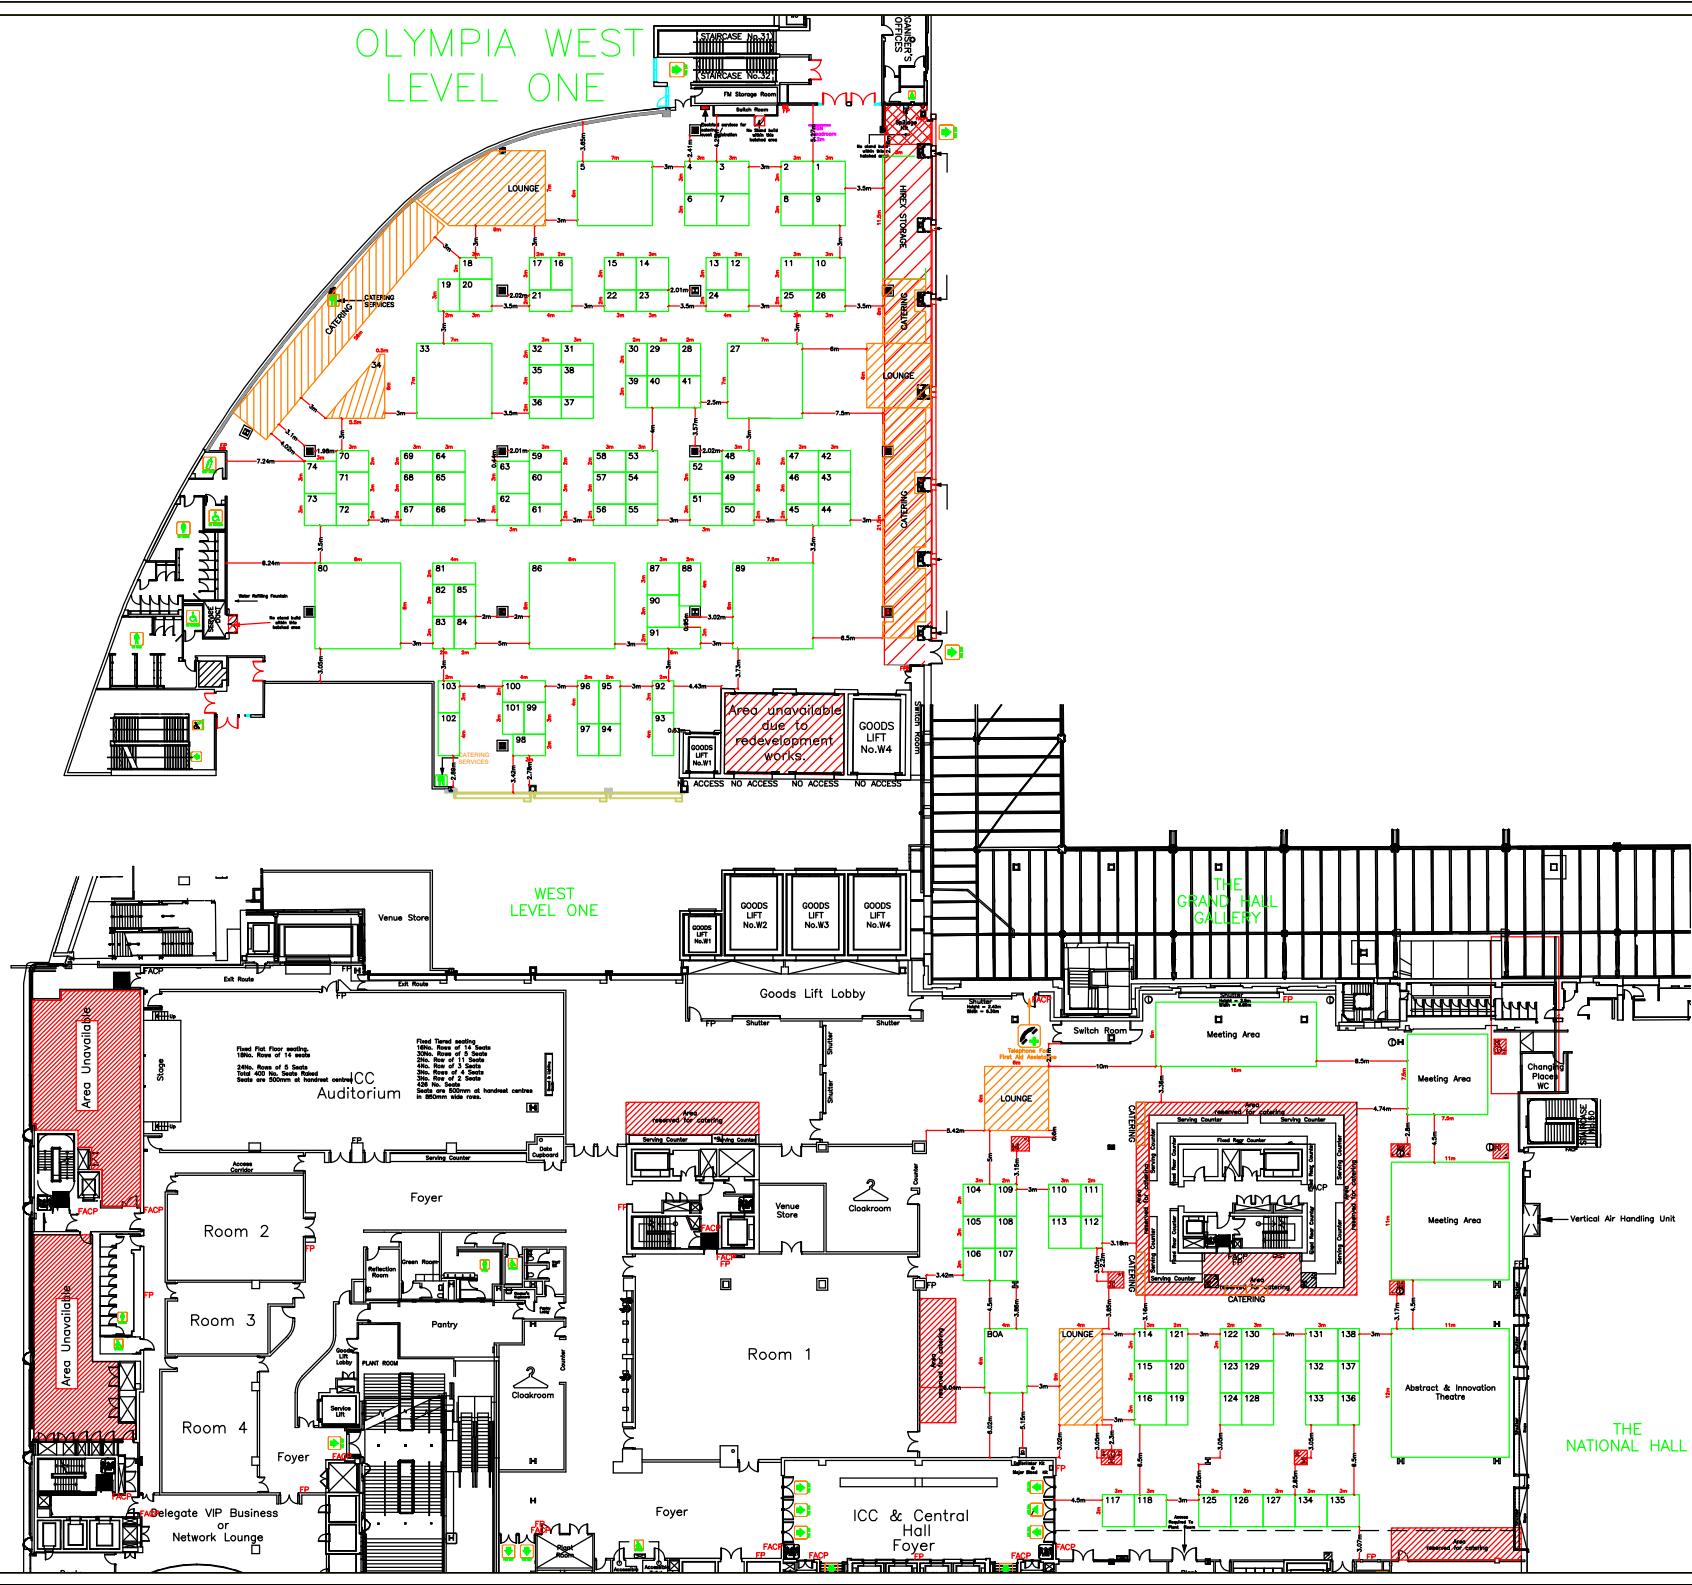

## REVISIONS

**INITIAL PLAN A EED 31/7/25**  
on amended 24/24 info  
**INITIAL PLAN B EED 3/9/25**  
on amended 24/24 info  
**INITIAL PLAN C EED 15/9/25**  
on amended 16/9/25 info  
**REV 1 EED 5/12/25**  
on amended 5/12/25 info  
**REV 2 EED 16-19/1/26**  
on amended 16/1/26 info  
**REV 2A EED 19/1/26**  
on amended 19/1/26 info  
**REV 3 EED 23/1/26**  
on amended 23/1/26 info  
**REV 3A EED 29/1/26**  
on amended 29/1/26 info  
**REV 4 EED 5-6/2/26**  
on amended 5/2/26 info

DWG FILE BOA-L26  
JOB NO. J3912  
BOMPAC  
SCALE NTS

ALL DIMENSIONS METRES UNLESS  
SHOWN OTHERWISE.  
DO NOT SCALE THIS DRAWING



A diagram of a rectangular stand. The width is labeled '45' with a double-headed arrow and '16m' in pink. The height is labeled 'E' with a double-headed arrow. The text 'TYPICAL SPACE ONLY STAND' is written to the right of the stand.

## EVENT

BRITISH  
ORTHOPAEDIC  
SOCIETY CONGRESS  
2026

VENUE

OLYMPIA WEST/GR GALLERY  
LONDON

三三三三三

## CONTACT

TINA GALLA

OPEN DATES

22-24

BUILD

20-2

## DISMANTLE

24/9/

## STRUCT



LOMAX STREET RADCLIFFE  
MANCHESTER M26 1PX  
TEL: 0161 723 6105  
FAX: 0161 723 4744